

1	NO. DESCRIPTION
2	
3	
4	
5	
6	
7	
8	

**New Addition  
on Exist. Church**  
**"IGLESIA CRISTIANA RESTAURACION HOUSTON"**  
 Owner: Iglesia Cristiana Restauracion Houston  
 3709 Bolin Rd.  
 Houston Tx. 77092

**JL Trevino & Associates P.L.L.C.**  
 9800 Northwest Freeway, 500  
 Houston, Texas 77092  
 (281) 433-8688  
 TX. REG.# 10110  
 #landassociates@gmail.com

This is an original design by J.L. TREVINO & ASSOCIATES and is solely owned by and for the exclusive use of J.L. TREVINO & ASSOCIATES. All rights are reserved. Any infringement of this copyright is prohibited by law.

**Legal Description**


LOT/TRACK	TR 2A
BLOCK	2
TAX ID:	0590030020002
SUBD.	SAUER
KEY-MAP	451 K
FLOOD ZONE	X

**INTERIM REVIEW ONLY**  
 THIS DOCUMENT IS RELEASED FOR THE PURPOSE OF INTERIM REVIEW UNDER THE AUTHORITY OF  
 P.E. JORGE TREVINO  
 DATE: January 17, 2014  
 DATE: # 96485  
 IT IS NOT TO BE USED FOR CONSTRUCTION, BIDDING OR PERMITTING PURPOSES.

Plot Date: January 17, 2014  
 Job No. C 115  
 Sheet Name:

**PROPOSE PLAN**

Scale: 3/16" = 1'-0"  
 Sheet Number:  
**A2.0**

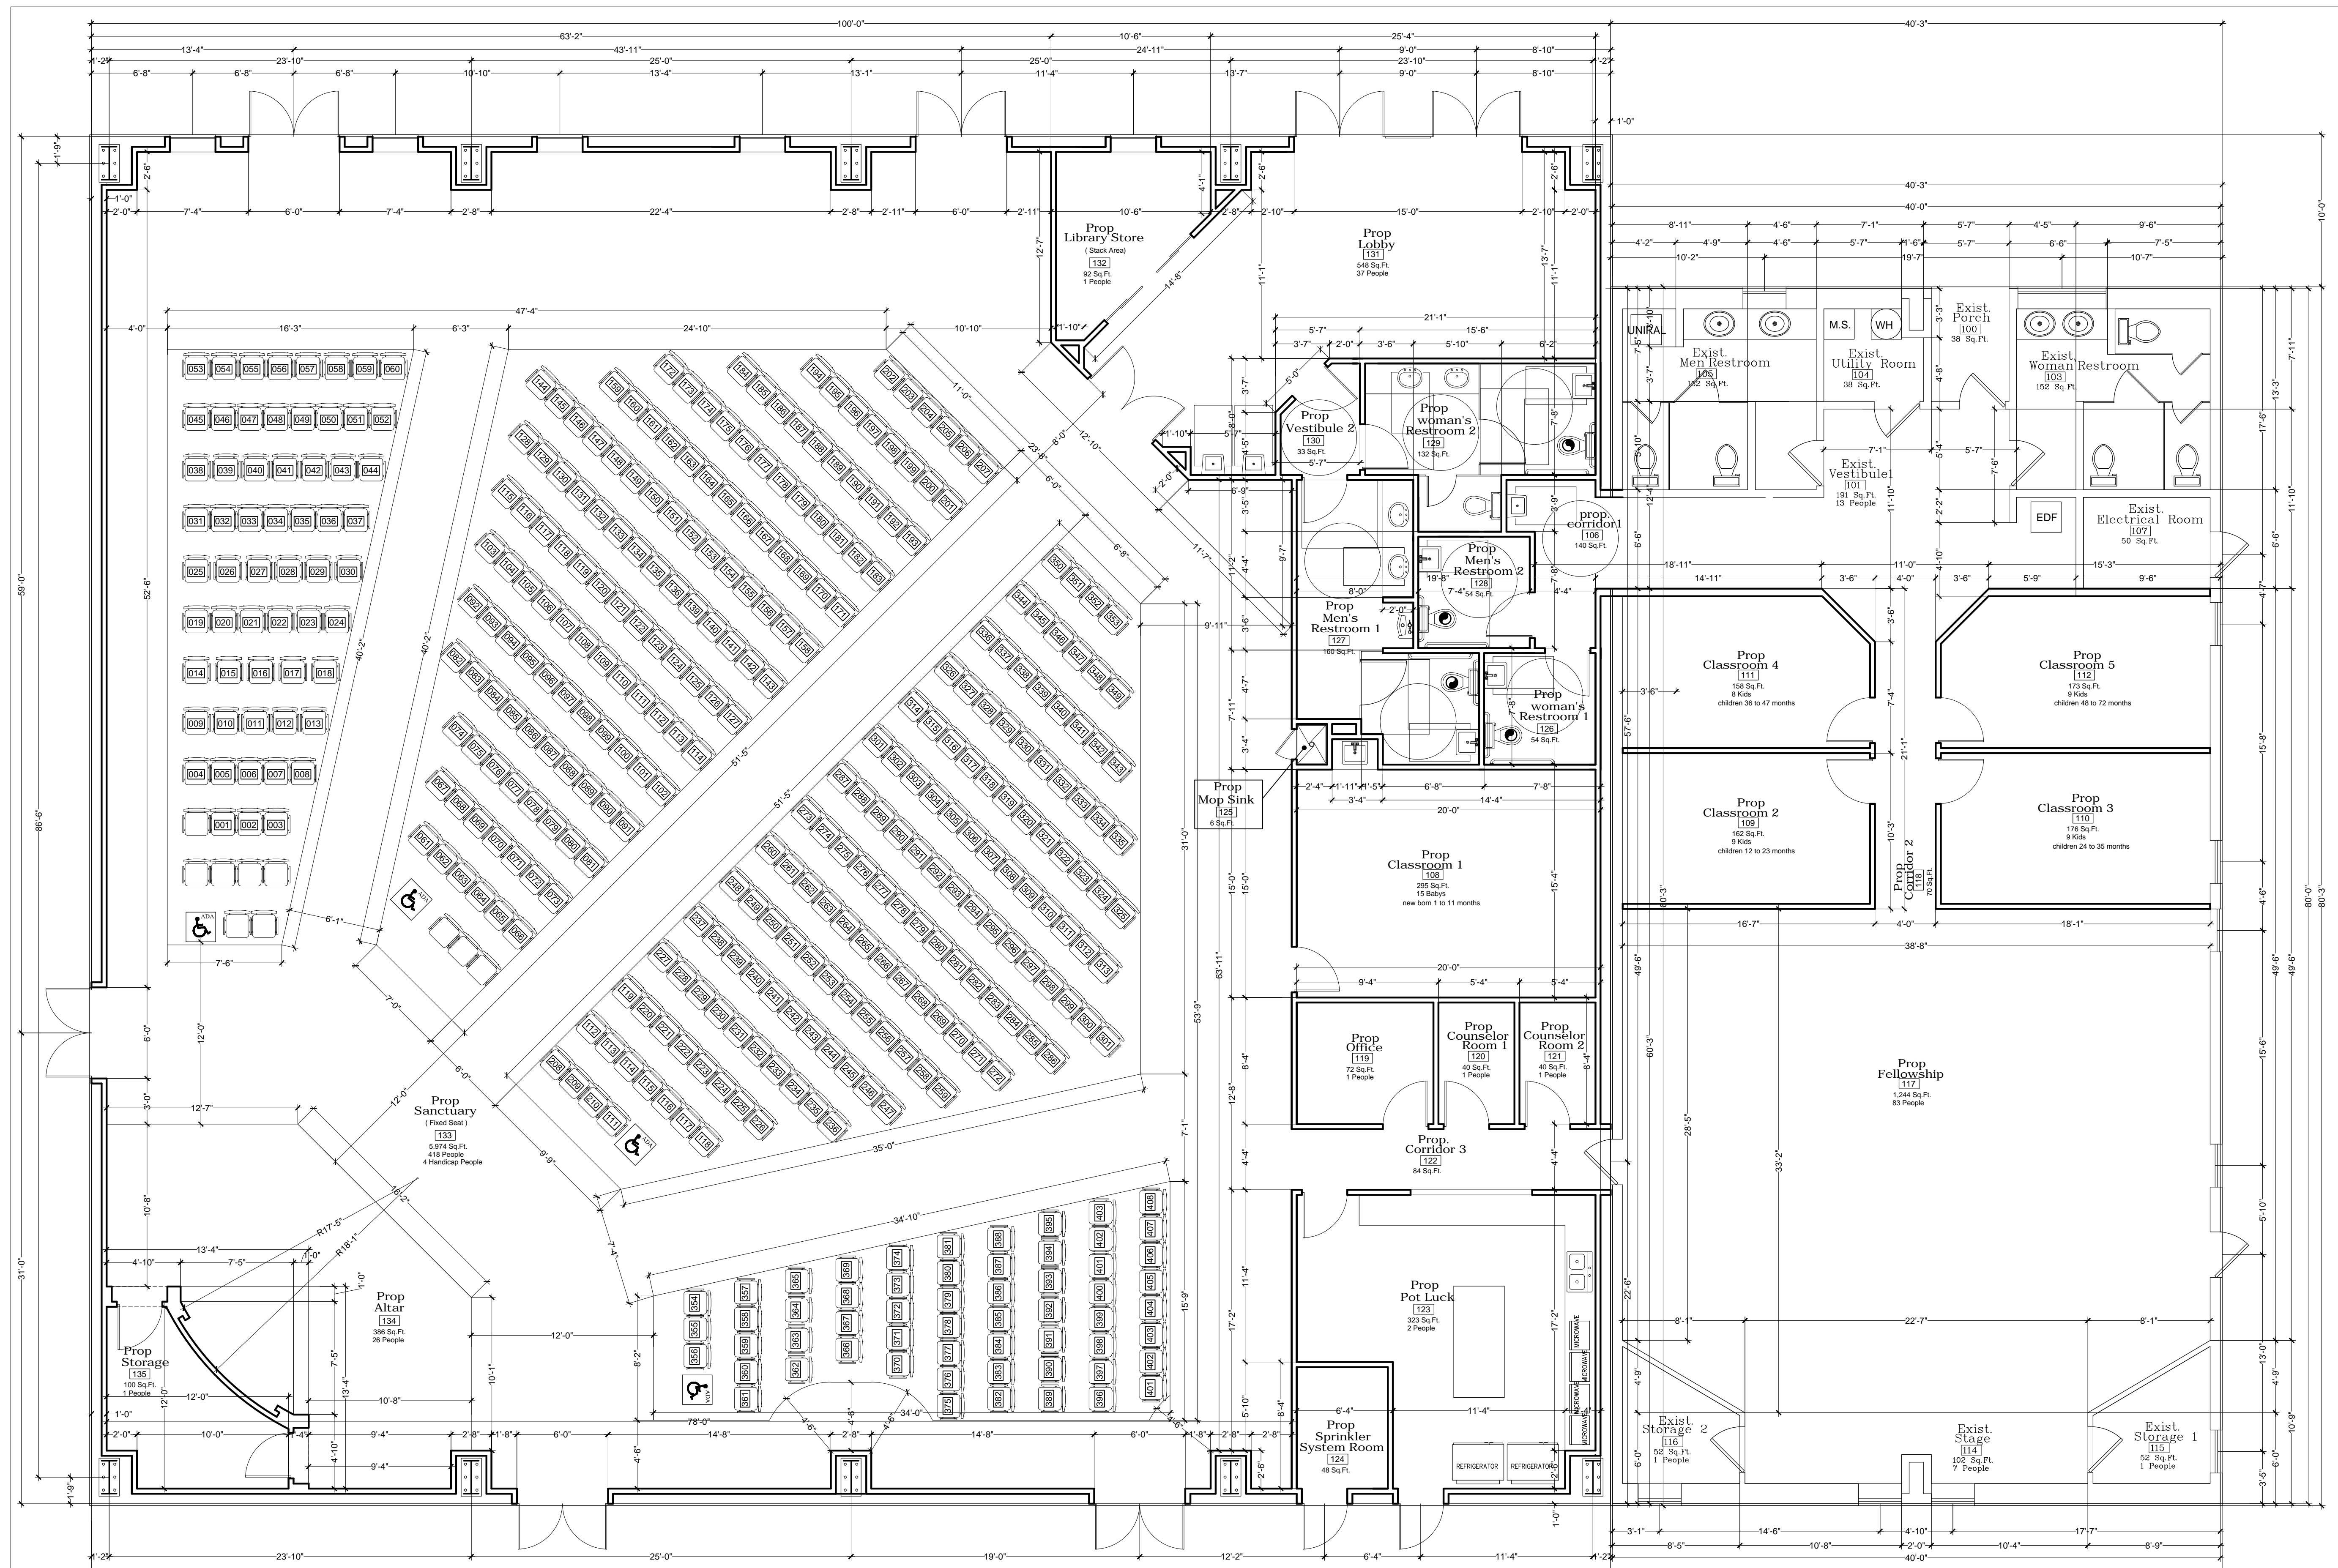

**Summary**

No.	Name Area	Sq. Ft	Sq. Ft. / Occ. Fix-seat	Occupancy per Areas
100	Existing Porch	39	Sq. Ft.	
101	Existing Vestibule 1	191	Sq. Ft.	13
102	See A.I.D. Sheet			
103	Exist. Woman's Restroom	152	Sq. Ft.	
104	Existing Utility Room	38	Sq. Ft.	
105	Exist. Men's restroom	152	Sq. Ft.	
106	Prop. Corridor 1	140	Sq. Ft.	
107	Exist. Electrical Room	50	Sq. Ft.	
108	Prop. Classroom 1	295	Sq. Ft.	15
109	Prop. Classroom 2	162	Sq. Ft.	9
110	Prop. Classroom 3	176	Sq. Ft.	9
111	Prop. Classroom 4	158	Sq. Ft.	8
112	Prop. Classroom 5	173	Sq. Ft.	9
113	See A.I.D.			
114	Existing Stage	102	Sq. Ft.	7
115	Existing Storage 1	1,000	Sq. Ft.	1,000
116	Existing Storage 2	52	Sq. Ft.	1
117	Fellowship	1,244	Sq. Ft.	83
118	Prop. Corridor 2	70	Sq. Ft.	
119	Prop. Office	72	Sq. Ft.	1
120	Prop. Counselor Room 1	40	Sq. Ft.	1
121	Prop. Counselor Room 2	40	Sq. Ft.	1
122	Prop. Corridor 3	84	Sq. Ft.	
123	Prop. Pot Luck	323	Sq. Ft.	2
124	Prop. Sprinkler System Room	40	Sq. Ft.	
125	Prop. Mop Sink	6	Sq. Ft.	
126	Prop. Woman's Restroom 1	54	Sq. Ft.	
127	Prop. Men's Restroom 1	160	Sq. Ft.	
128	Prop. Woman's Restroom 2	54	Sq. Ft.	
129	Prop. Men's Restroom 2	132	Sq. Ft.	
130	Prop. Vestibule 2	33	Sq. Ft.	
131	Prop. Lobby	548	Sq. Ft.	37
132	Prop. Library Store	92	Sq. Ft.	1
133	Prop. Sanctuary	5,974	Fixed seat	422
134	Prop. Altar	386	Sq. Ft.	26
135	Prop. Storage	100	Sq. Ft.	1